
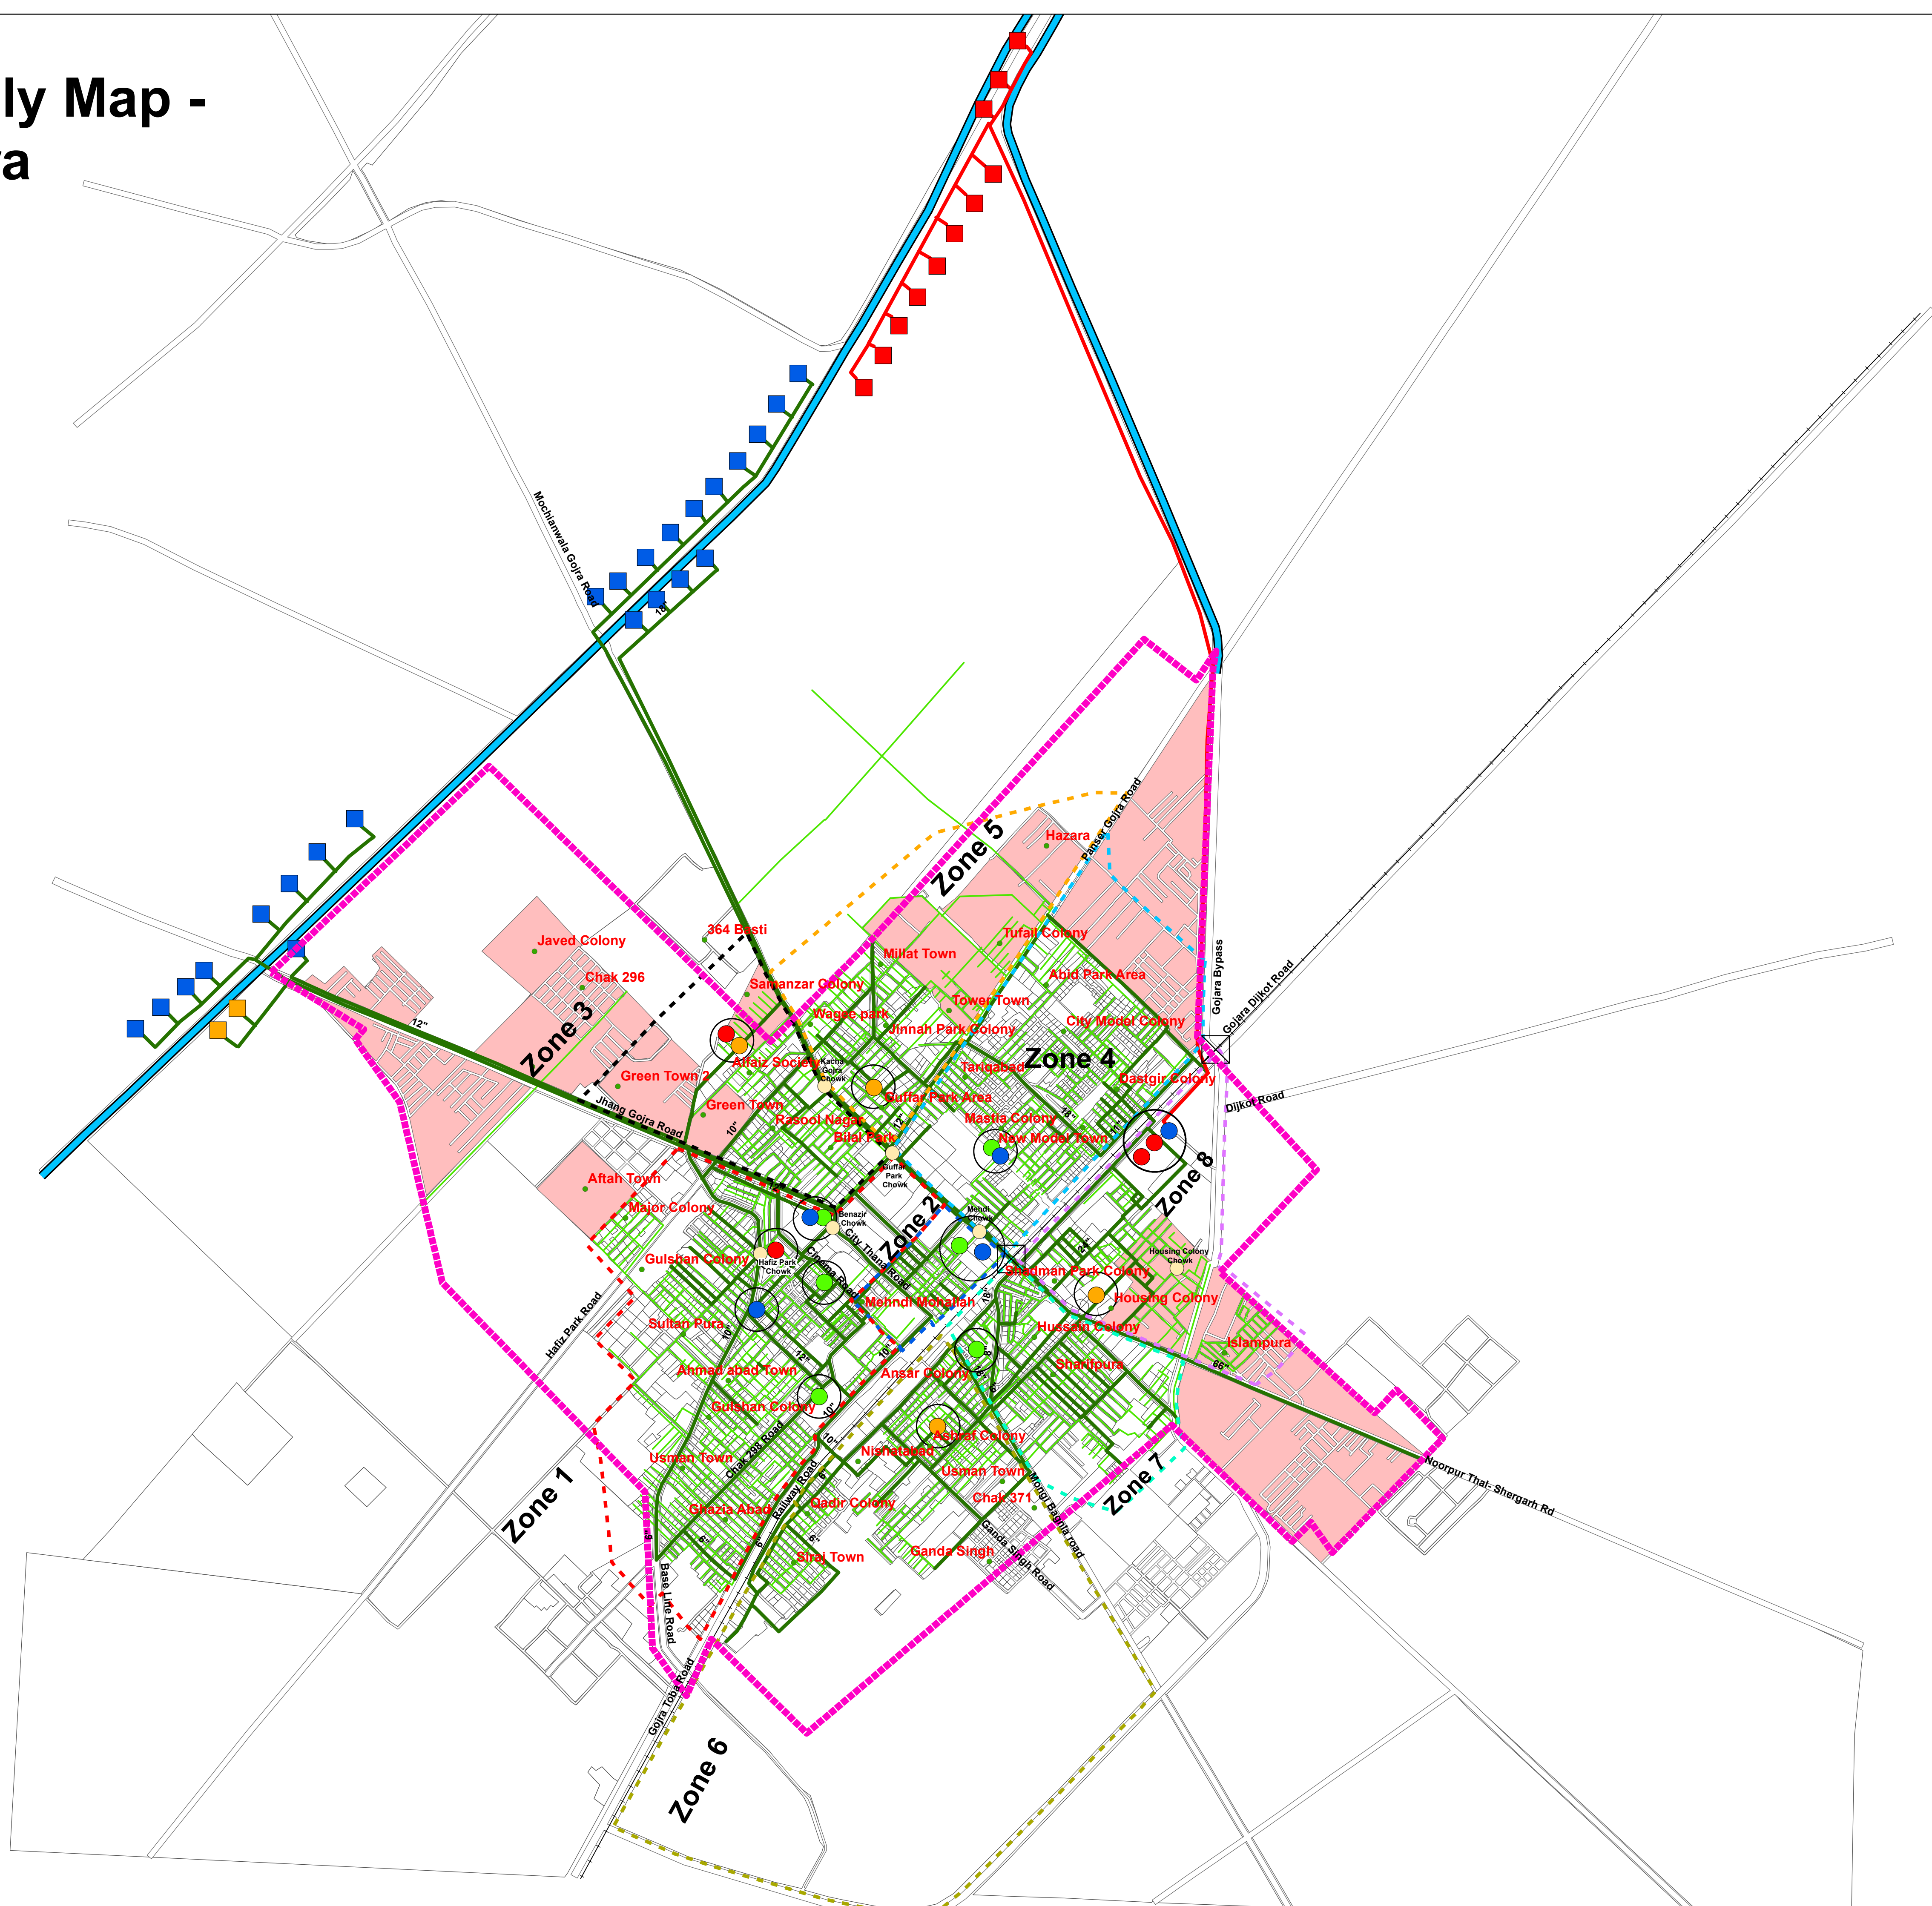


Water Supply Map - Gojra

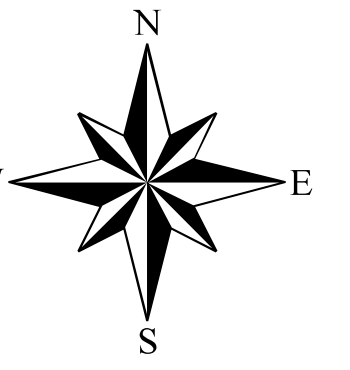

Legend

- Chowk
- Mohallas
- Tube Well
- Non Operational Tube Well
- Proposed Tube Well
- GST
- Proposed GST
- OHR
- Proposed OHR
- Railway Crossing
- Railway Line
- Main Lines
- Proposed Main Lines
- Distribution Lines
- Canal
- Zone 1
- Zone 2
- Zone 3
- Zone 4
- Zone 5
- Zone 6
- Zone 7
- Zone 8
- Unserved Area
- Parcel Boundary
- Road Boundary
- MC Boundary