



Gojra City – Sewerage Map (2021-22)

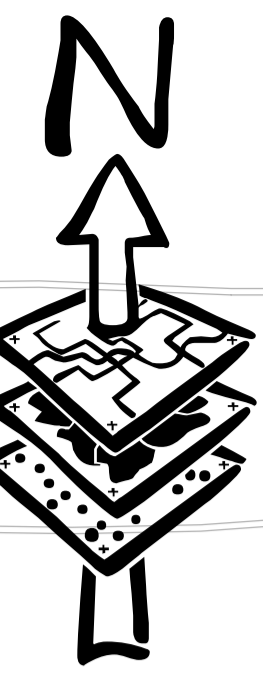

Jhang Branch Canal
Canal Rest House

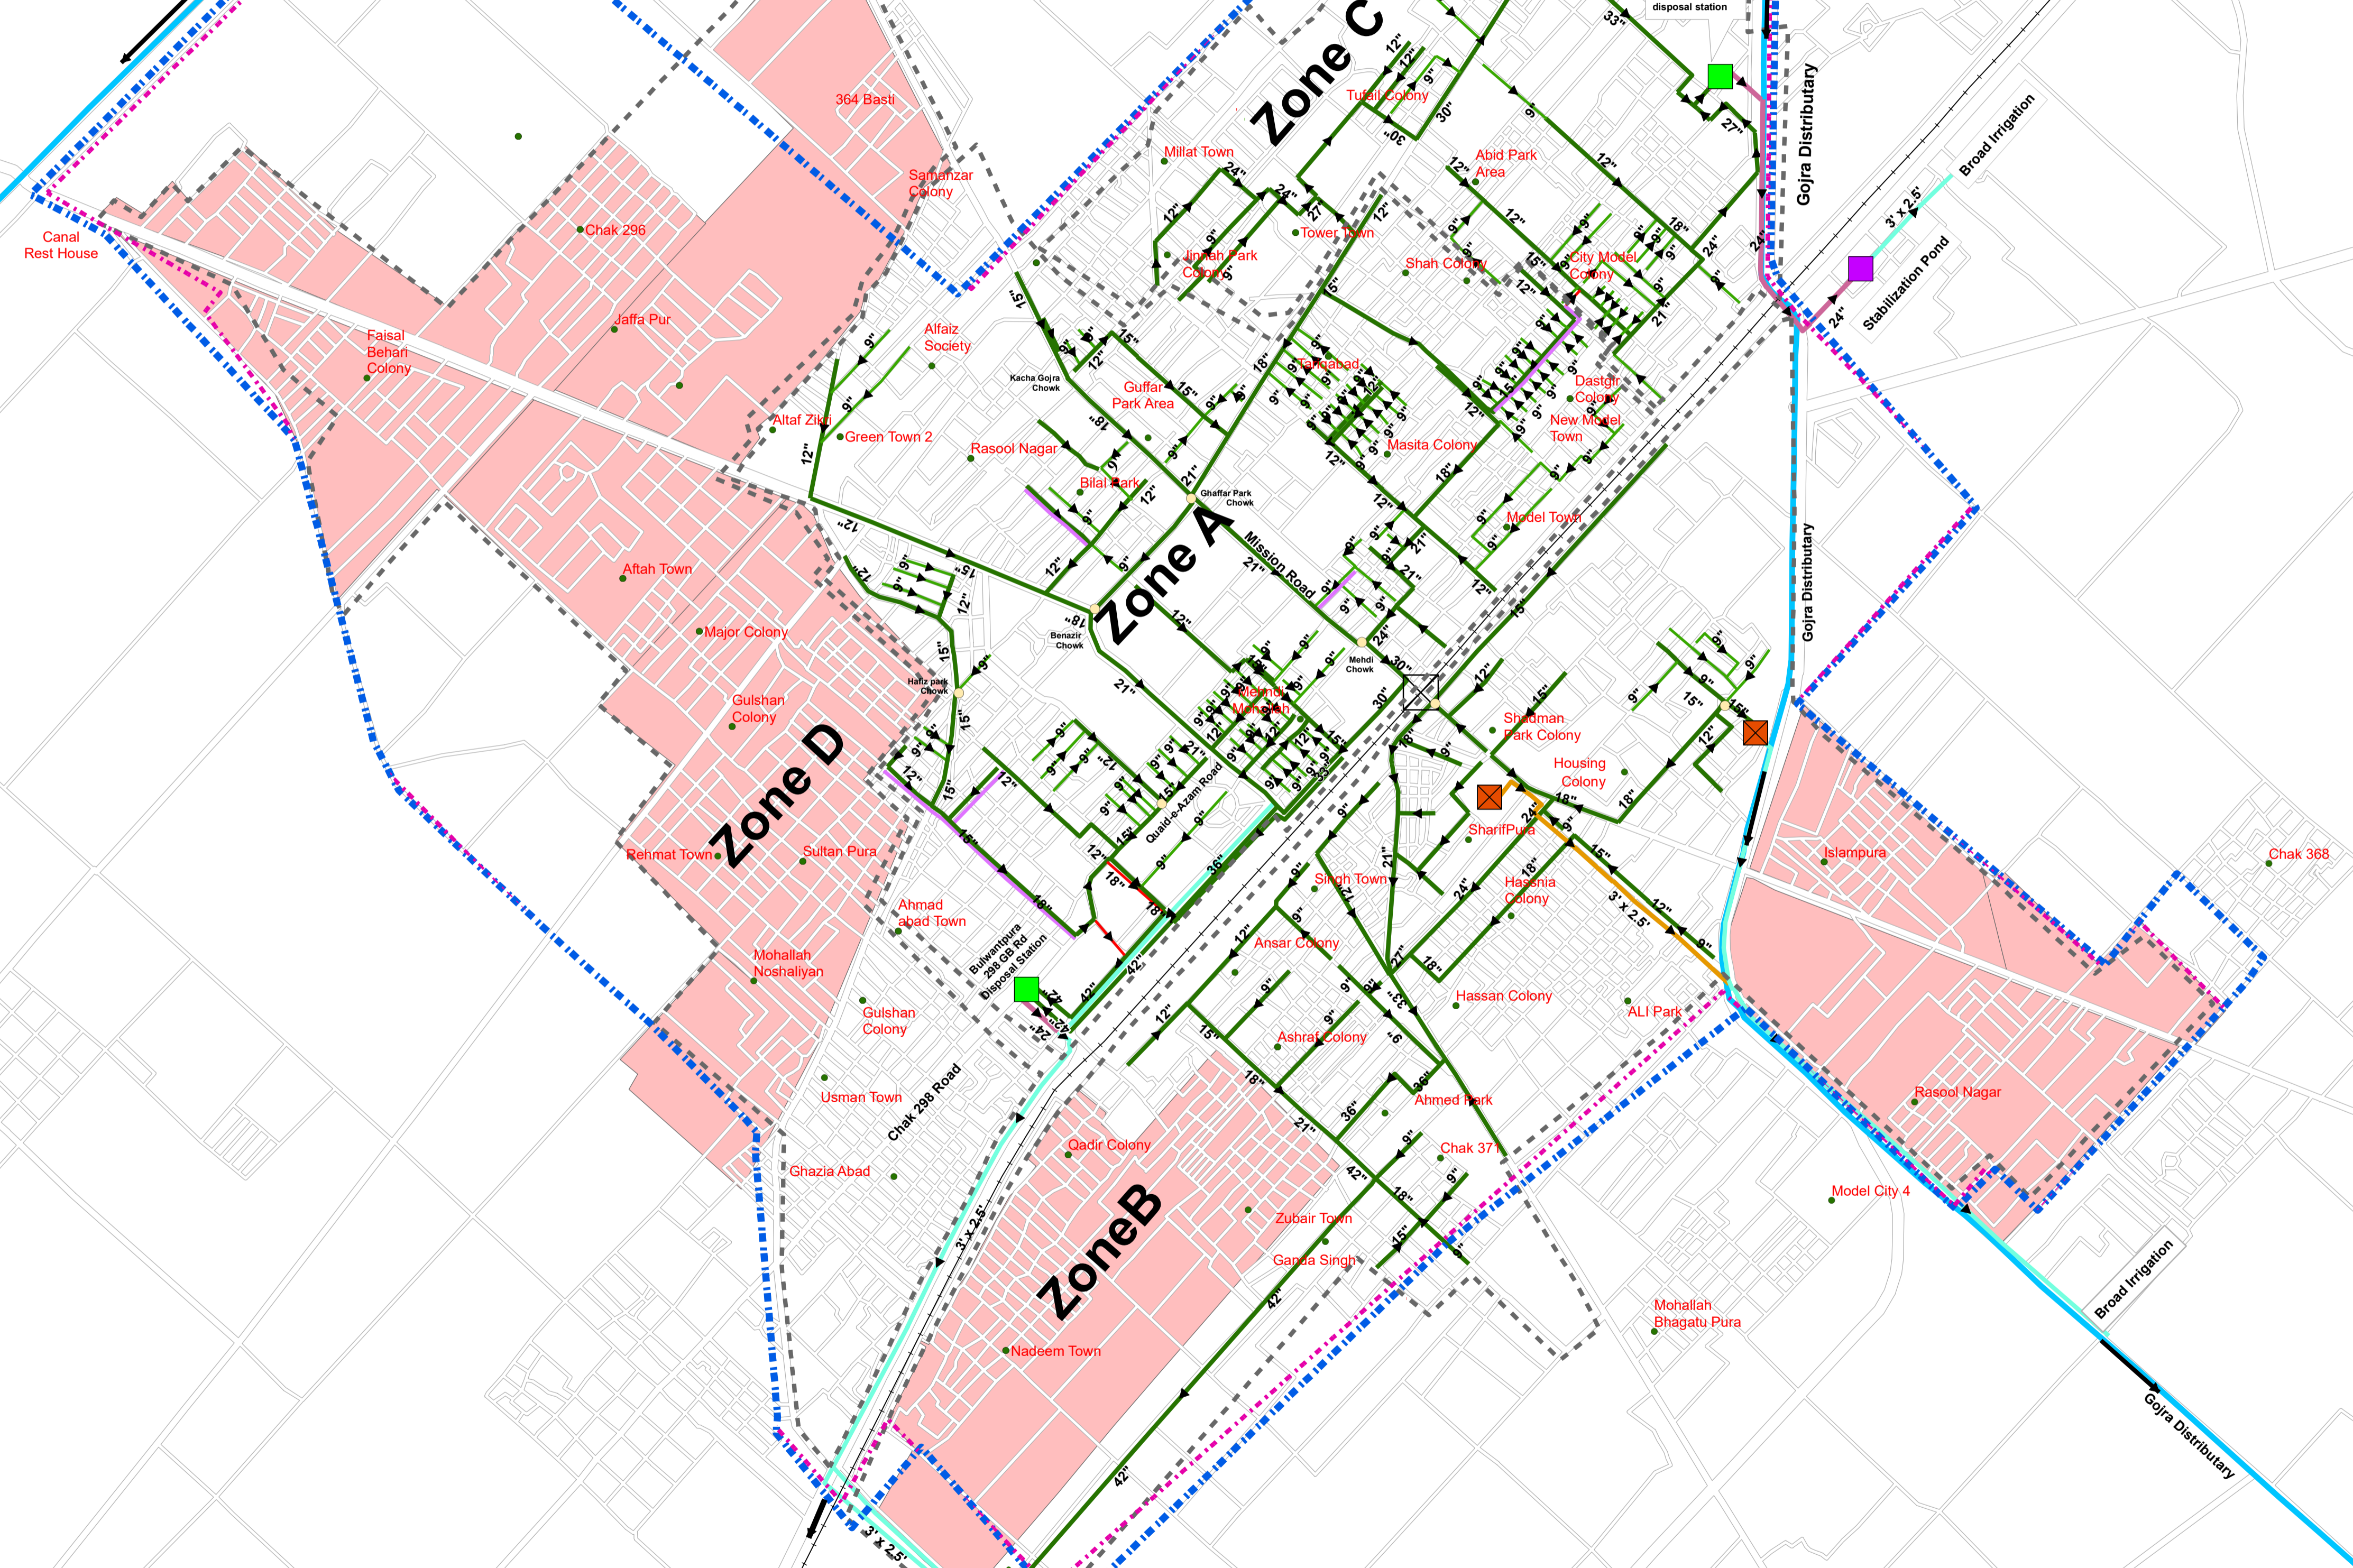

Existing Facilities

- Chowks
- Mohallas
- Functional Disposal Station
- Abandoned Ponds
- Stabilization Pond
- Railway Line
- Canal
- Main Sewers
- Lateral Sewers
- Construction of Gully grating
- Force Main
- Sewers (Under Construction by PHED)
- Repair of Sullage Carrier
- Abandoned Sludge Carrier
- Zone A
- Zone B
- Zone C
- Zone D
- Un Served Area
- Road Boundary
- MC Boundary Under PLGA 2013
- MC Boundary Under PLGA 2019

Sewerage Coverage Area (Acres)		
Coverage	Area(2020-21)	Area(2021-22)
Un-served Area	1022	1022

PUNJAB MUNICIPAL DEVELOPEMENT FUND COMPANY

PROJECT:
PUNJAB CITIES PROGRAM (PCP)

Map Code
0335040122

Map Version
1.3

DISCLAIMER:

SOURCES OF INFORMATION PRESENTED IN THIS MAP IS BASED ON DATA PROVIDED BY MC, PHED & OTHER SOURCES.

Scale:
1:10,500

Date
January 2022