
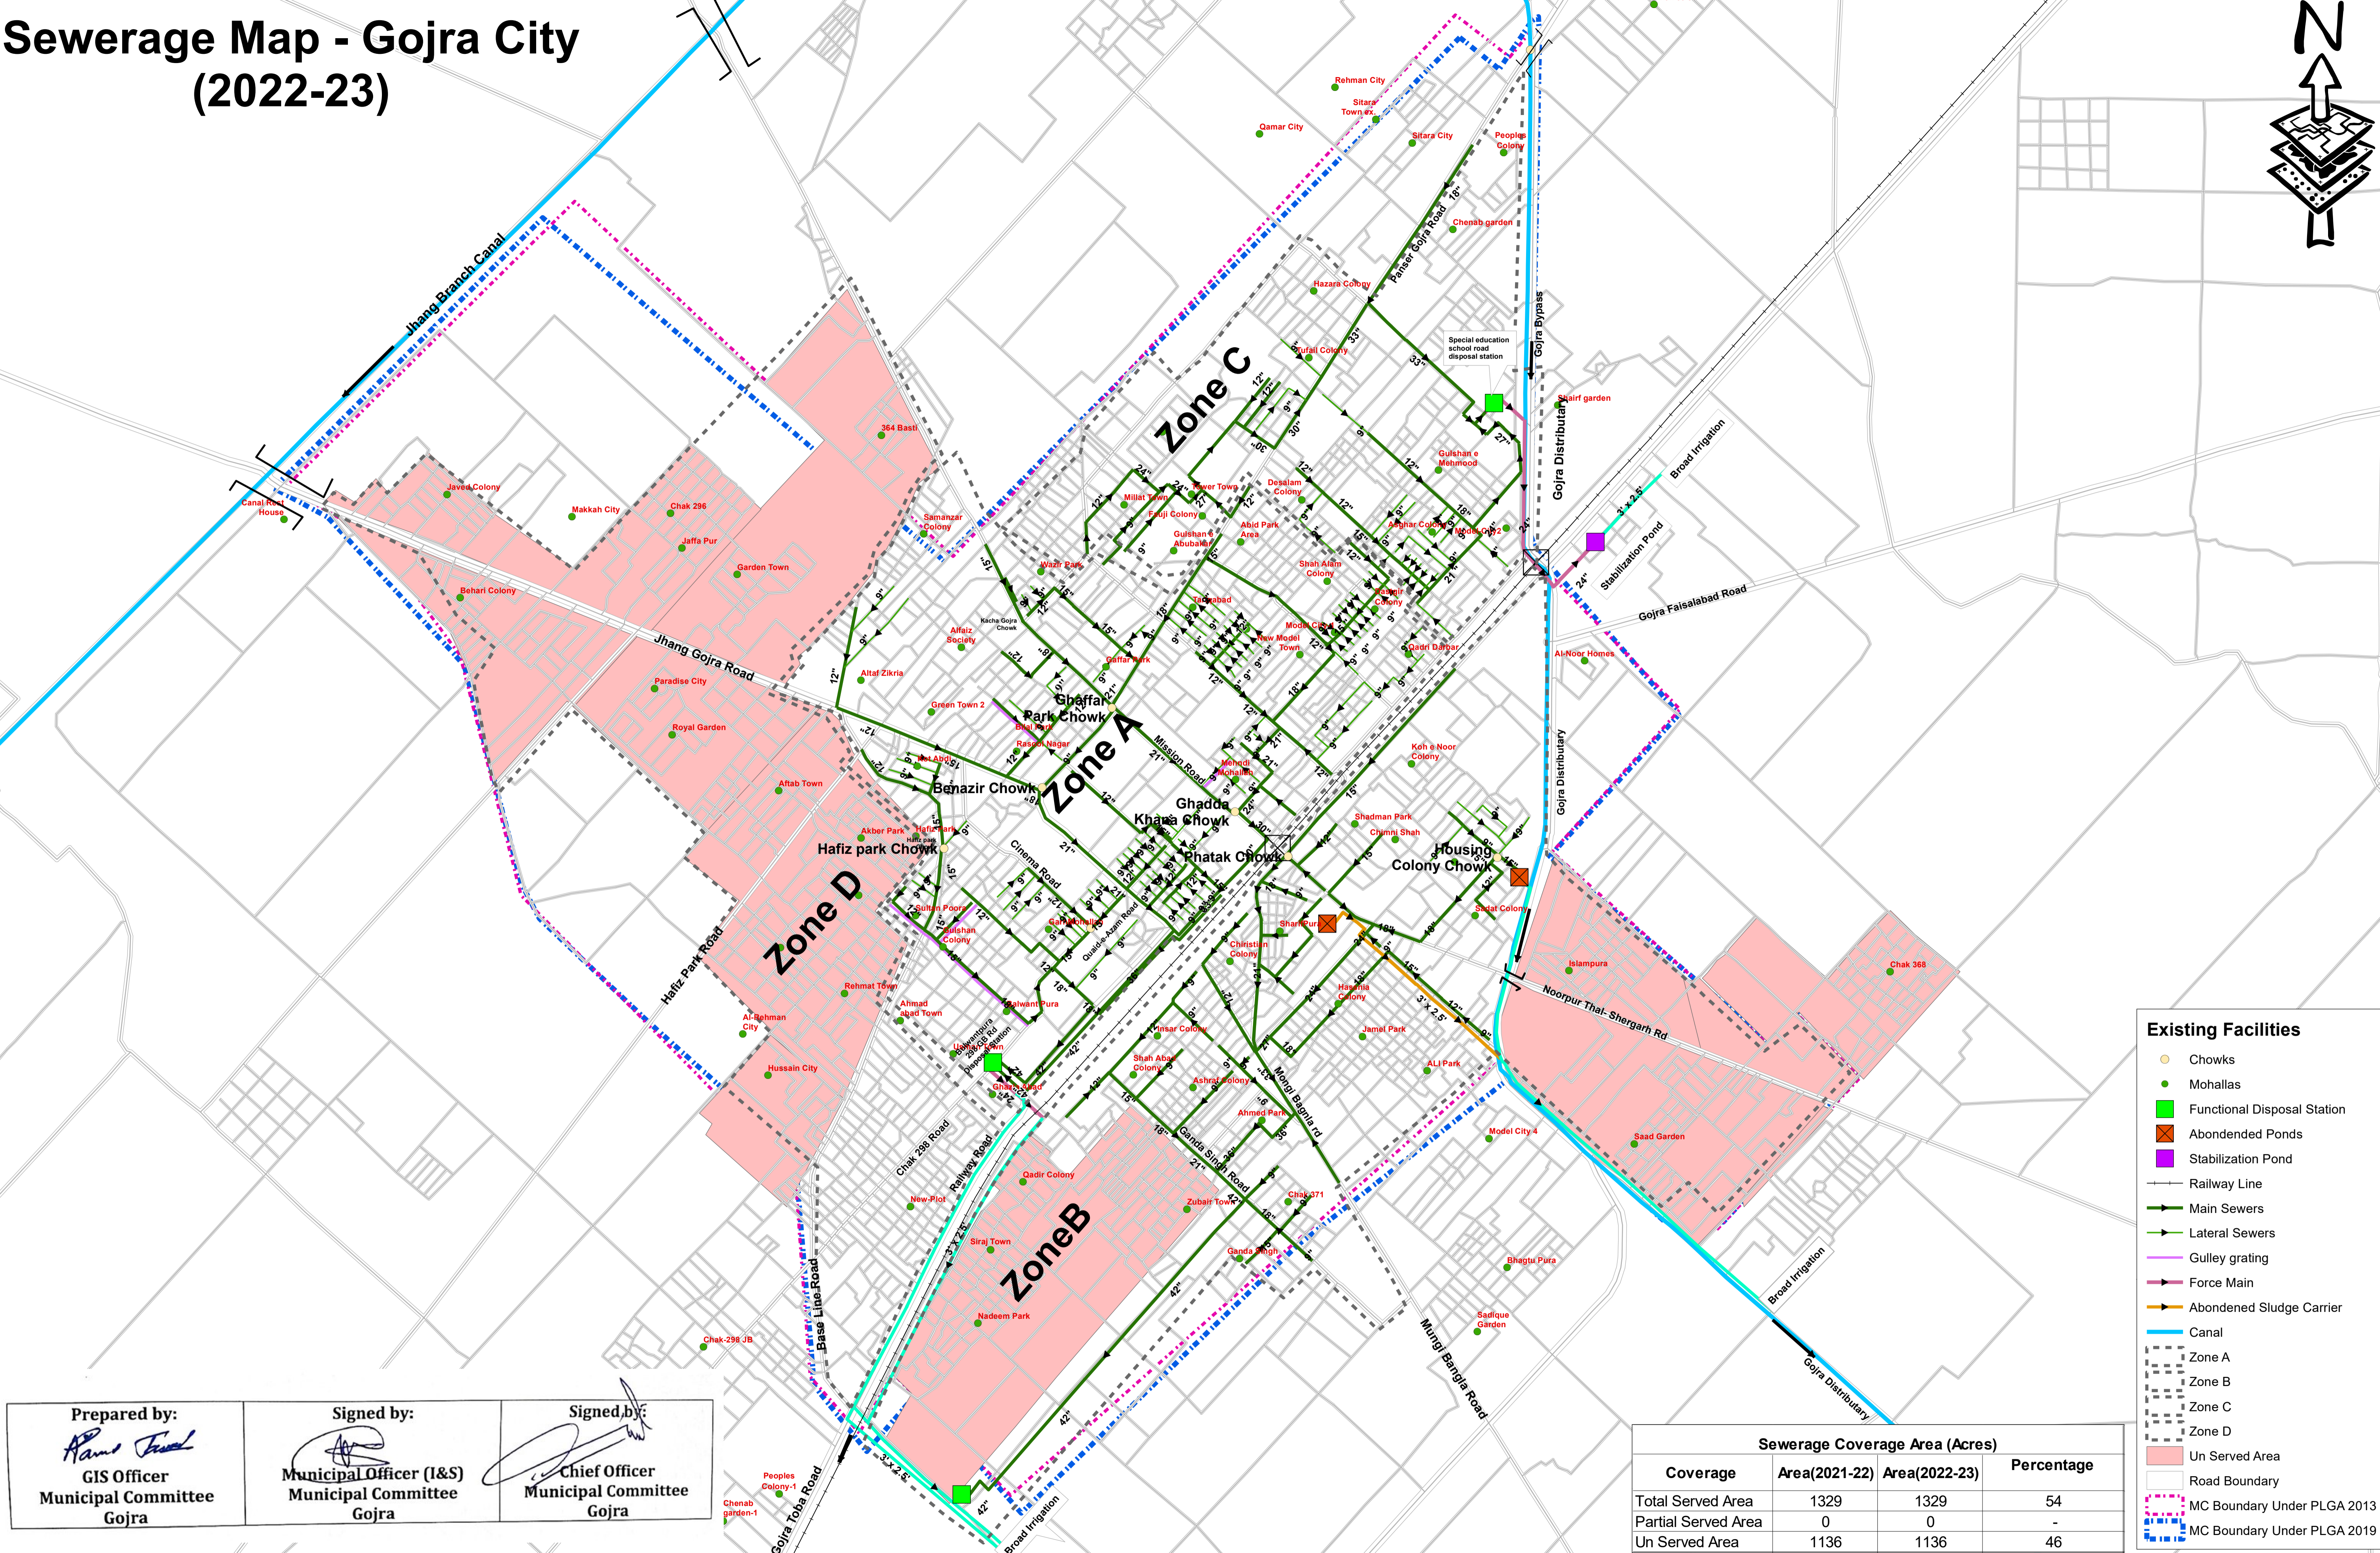


Sewerage Map - Gojra City (2022-23)

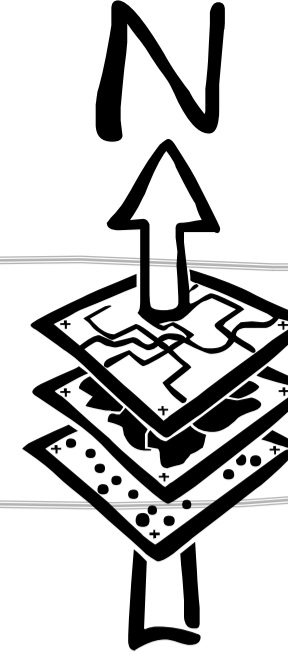

Prepared by:
Arif Javed
GIS Officer
Municipal Committee
Gojra

Signed by:
[Signature]
Municipal Officer (I&S)
Municipal Committee
Gojra

Signed by:
[Signature]
Chief Officer
Municipal Committee
Gojra

Coverage	Sewerage Coverage Area (Acres)		
	Area(2021-22)	Area(2022-23)	Percentage
Total Served Area	1329	1329	54
Partial Served Area	0	0	-
Un Served Area	1136	1136	46

- Existing Facilities**
- Chowks
 - Mohallas
 - Functional Disposal Station
 - Abandoned Ponds
 - Stabilization Pond
 - Railway Line
 - Main Sewers
 - Lateral Sewers
 - Gully grating
 - Force Main
 - Abandoned Sludge Carrier
 - Canal
 - Zone A
 - Zone B
 - Zone C
 - Zone D
 - Un Served Area
 - Road Boundary
 - MC Boundary Under PLGA 2013
 - MC Boundary Under PLGA 2019



PROJECT:
PUNJAB CITIES PROGRAM (PCP)

Map Code
0335040223

Map Version
1.4

DISCLAIMER:
SOURCES OF INFORMATION PRESENTED IN THIS MAP IS BASED ON DATA PROVIDED BY MC, PHED & OTHER SOURCES.

Scale:
1:10,500

Date
February 2023