
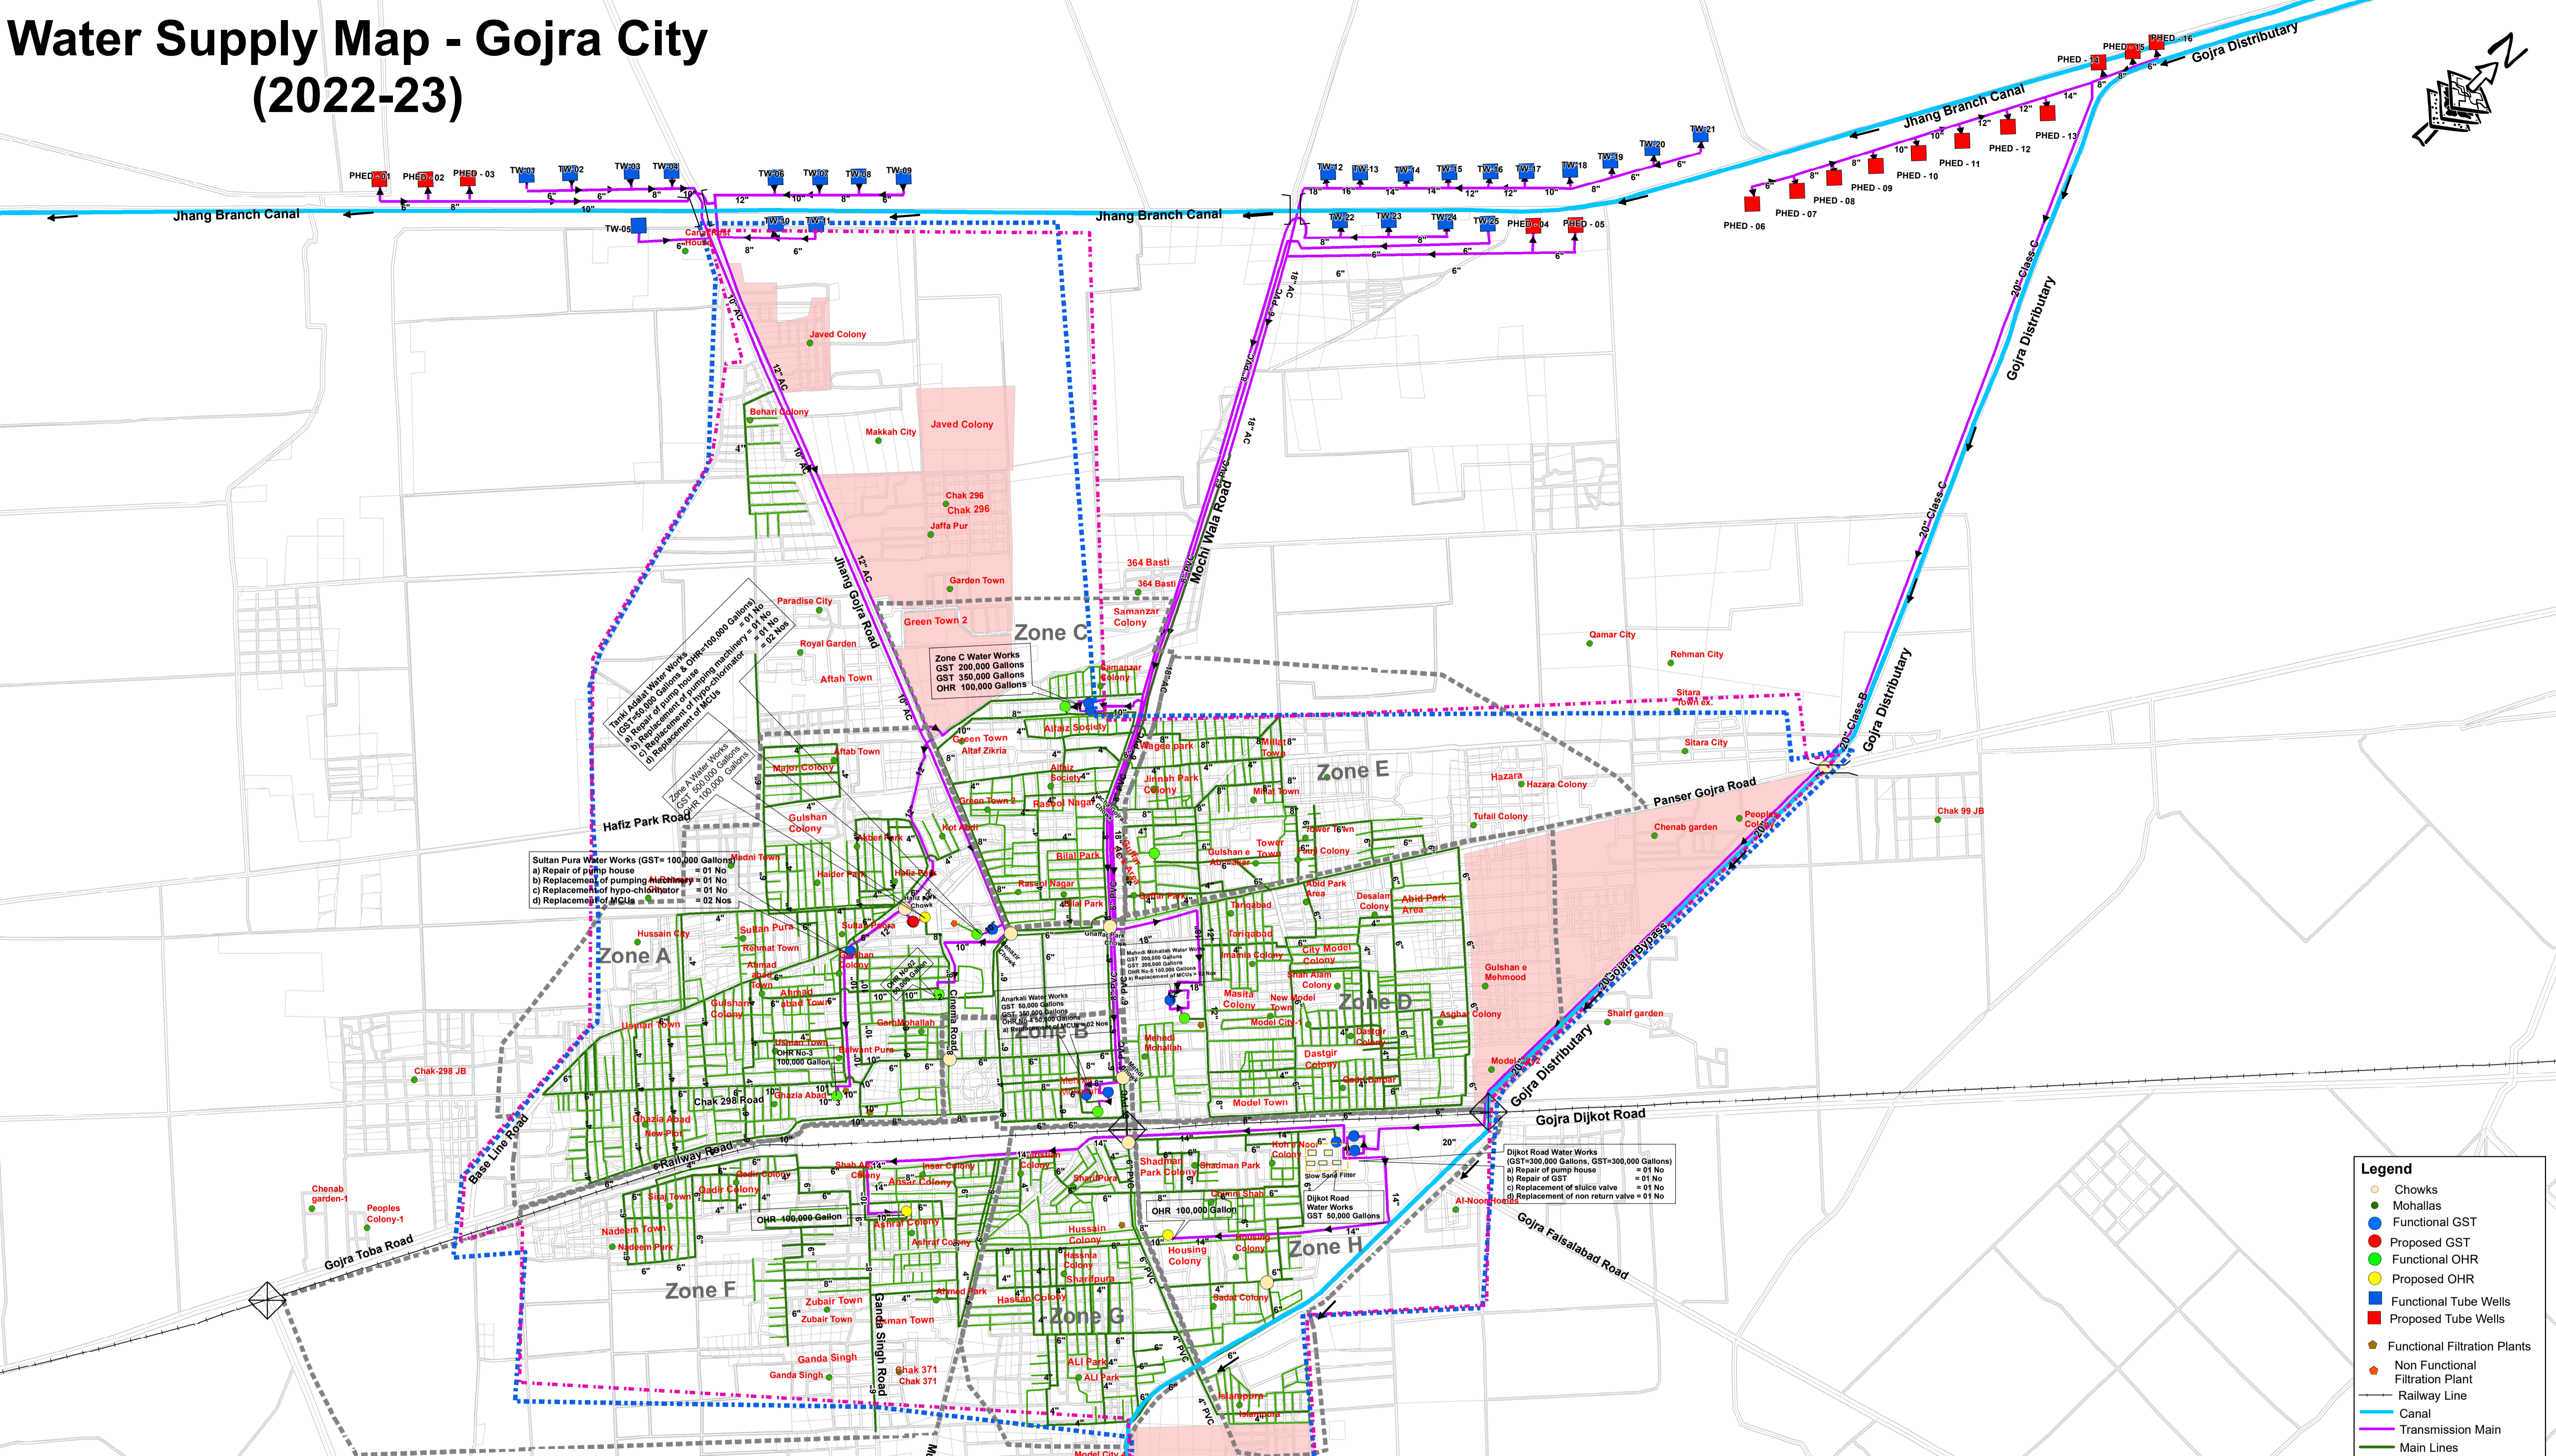


Water Supply Map - Gojra City (2022-23)

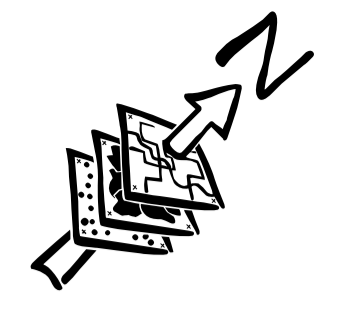

Sultan Pura Water Works (GST= 100,000 Gallons)
 a) Repair of pump house = 01 No
 b) Replacement of pumping machinery = 01 No
 c) Replacement of hypo-chlorinator = 01 No
 d) Replacement of filter = 02 Nos

Anarkali Water Works (GST= 50,000 Gallons)
 a) Repair of pump house = 01 No
 b) Repair of GST = 01 No
 c) Replacement of non return valve = 01 No
 d) Replacement of filter = 01 No

Dijkot Road Water Works (GST=300,000 Gallons, GST=300,000 Gallons)
 a) Repair of pump house = 01 No
 b) Repair of GST = 01 No
 c) Replacement of sluice valve = 01 No
 d) Replacement of non return valve = 01 No

Legend

- Chowks
- Mohallas
- Functional GST
- Proposed GST
- Functional OHR
- Proposed OHR
- Functional Tube Wells
- Proposed Tube Wells
- Functional Filtration Plants
- Non Functional Filtration Plant
- Railway Line
- Canal
- Transmission Main
- Main Lines
- Distribution Lines
- Unserved Area
- Road Boundary
- Water Supply Zones
- MC Boundary under PLGA 2013
- MC Boundary under PLGA 2019

Note:
 All sizes of pipelines are 3" unless otherwise mention

Water Supply Coverage Area (Acres)		
Coverage	Area(2021-22)	Area(2022-23)
Unserved Area	608	524
Served Area	1819.7	1903

Prepared by:
Amir Javed
 GIS Officer
 Municipal Committee
 Gojra

Signed by:
[Signature]
 Municipal Officer (I&S)
 Municipal Committee
 Gojra

Signed by:
[Signature]
 Chief Officer
 Municipal Committee
 Gojra



PROJECT:
 PUNJAB CITIES PROGRAM (PCP)

Map Code
 0335030123

Map Version
 1.4

DISCLAIMER:
 SOURCES OF INFORMATION PRESENTED IN THIS MAP IS BASED ON DATA PROVIDED BY MC, PHED & OTHER SOURCES.

Scale:
 1:12,000

Date
 January 2023