



# Sewerage Map - Gojra City (2023-24)

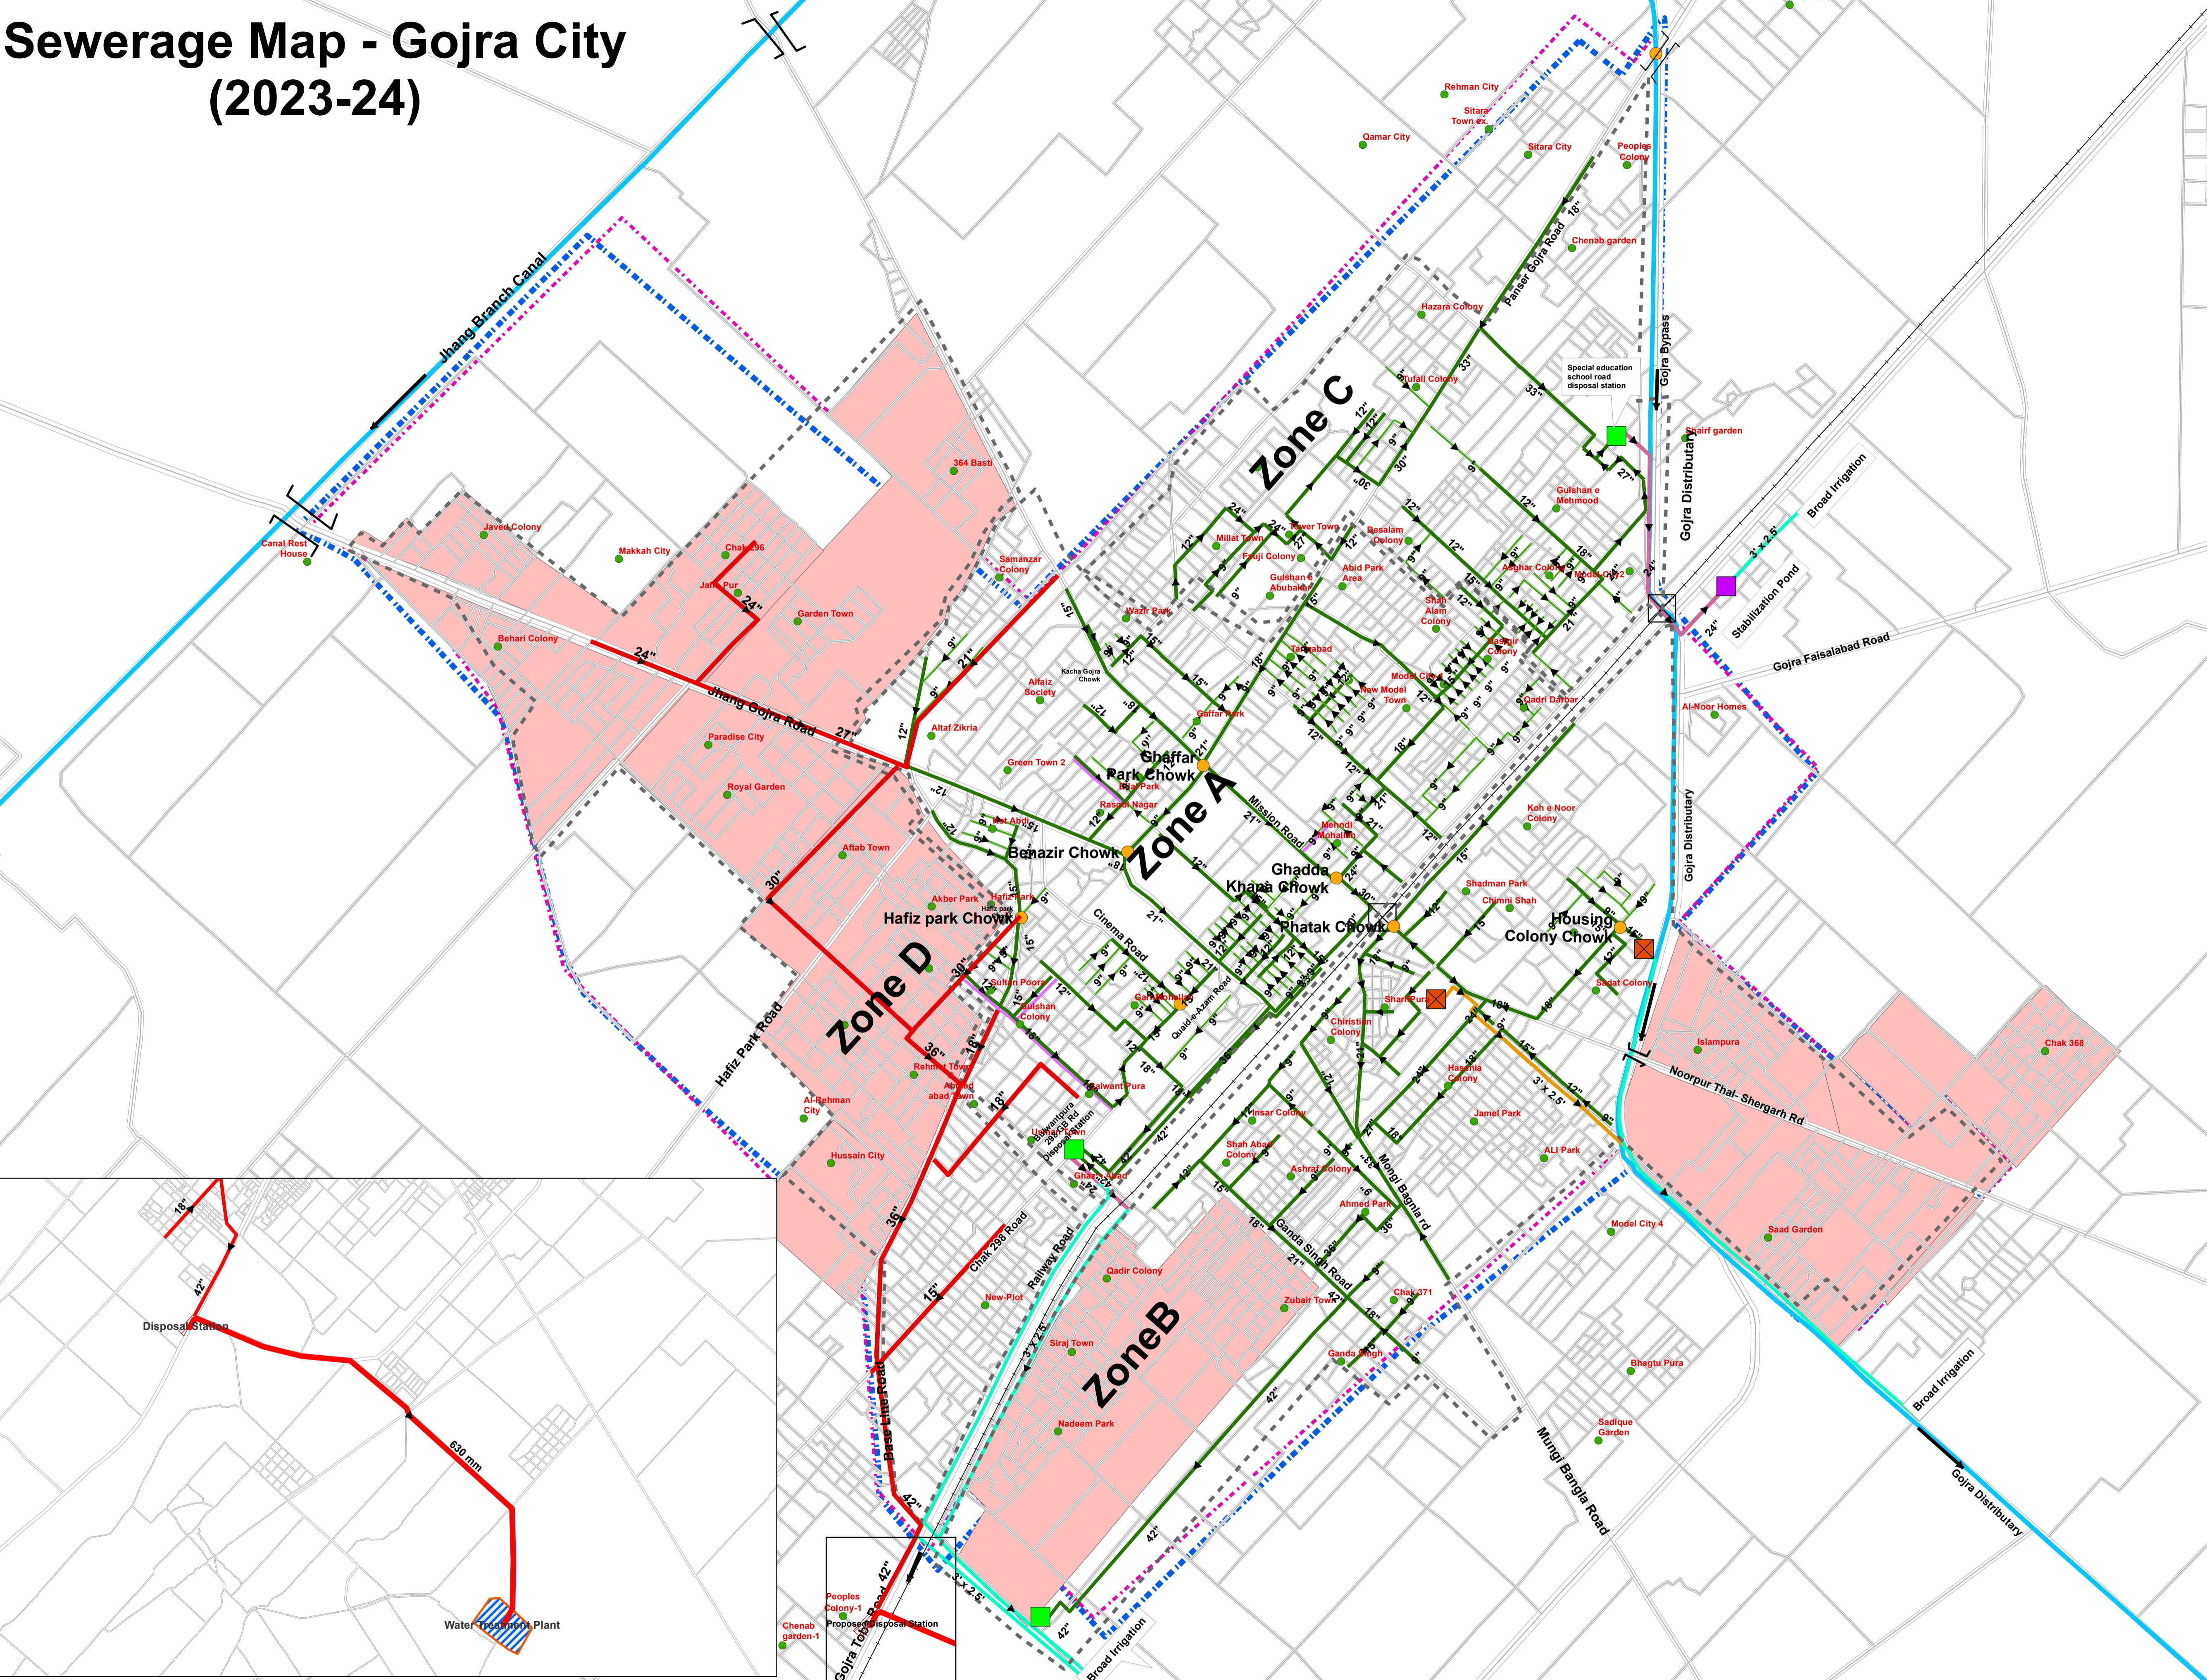

**Existing Facilities**

- Chowks
- Mohallas
- Functional Disposal Station
- Abandoned Ponds
- Stabilization Pond
- Canal
- Railway Line
- Main Sewers
- Lateral Sewers
- Gulley grating
- Force Main
- PC1 Approved Force Main Line
- PC1 Approved Sewer Lines
- Abandoned Sludge Carrier
- ▨ PC1 Approved Disposal Station
- ▨ Proposed Water Treatment Plant
- Zone A
- Zone B
- Zone C
- Zone D
- Road Boundary
- Un Served Area
- MC Boundary Under PLGA 2013
- MC Boundary Under PLGA 2019

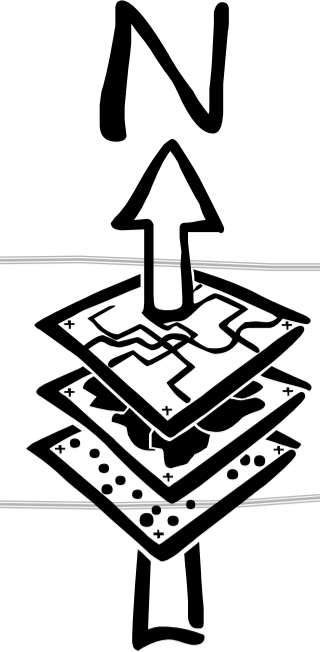