
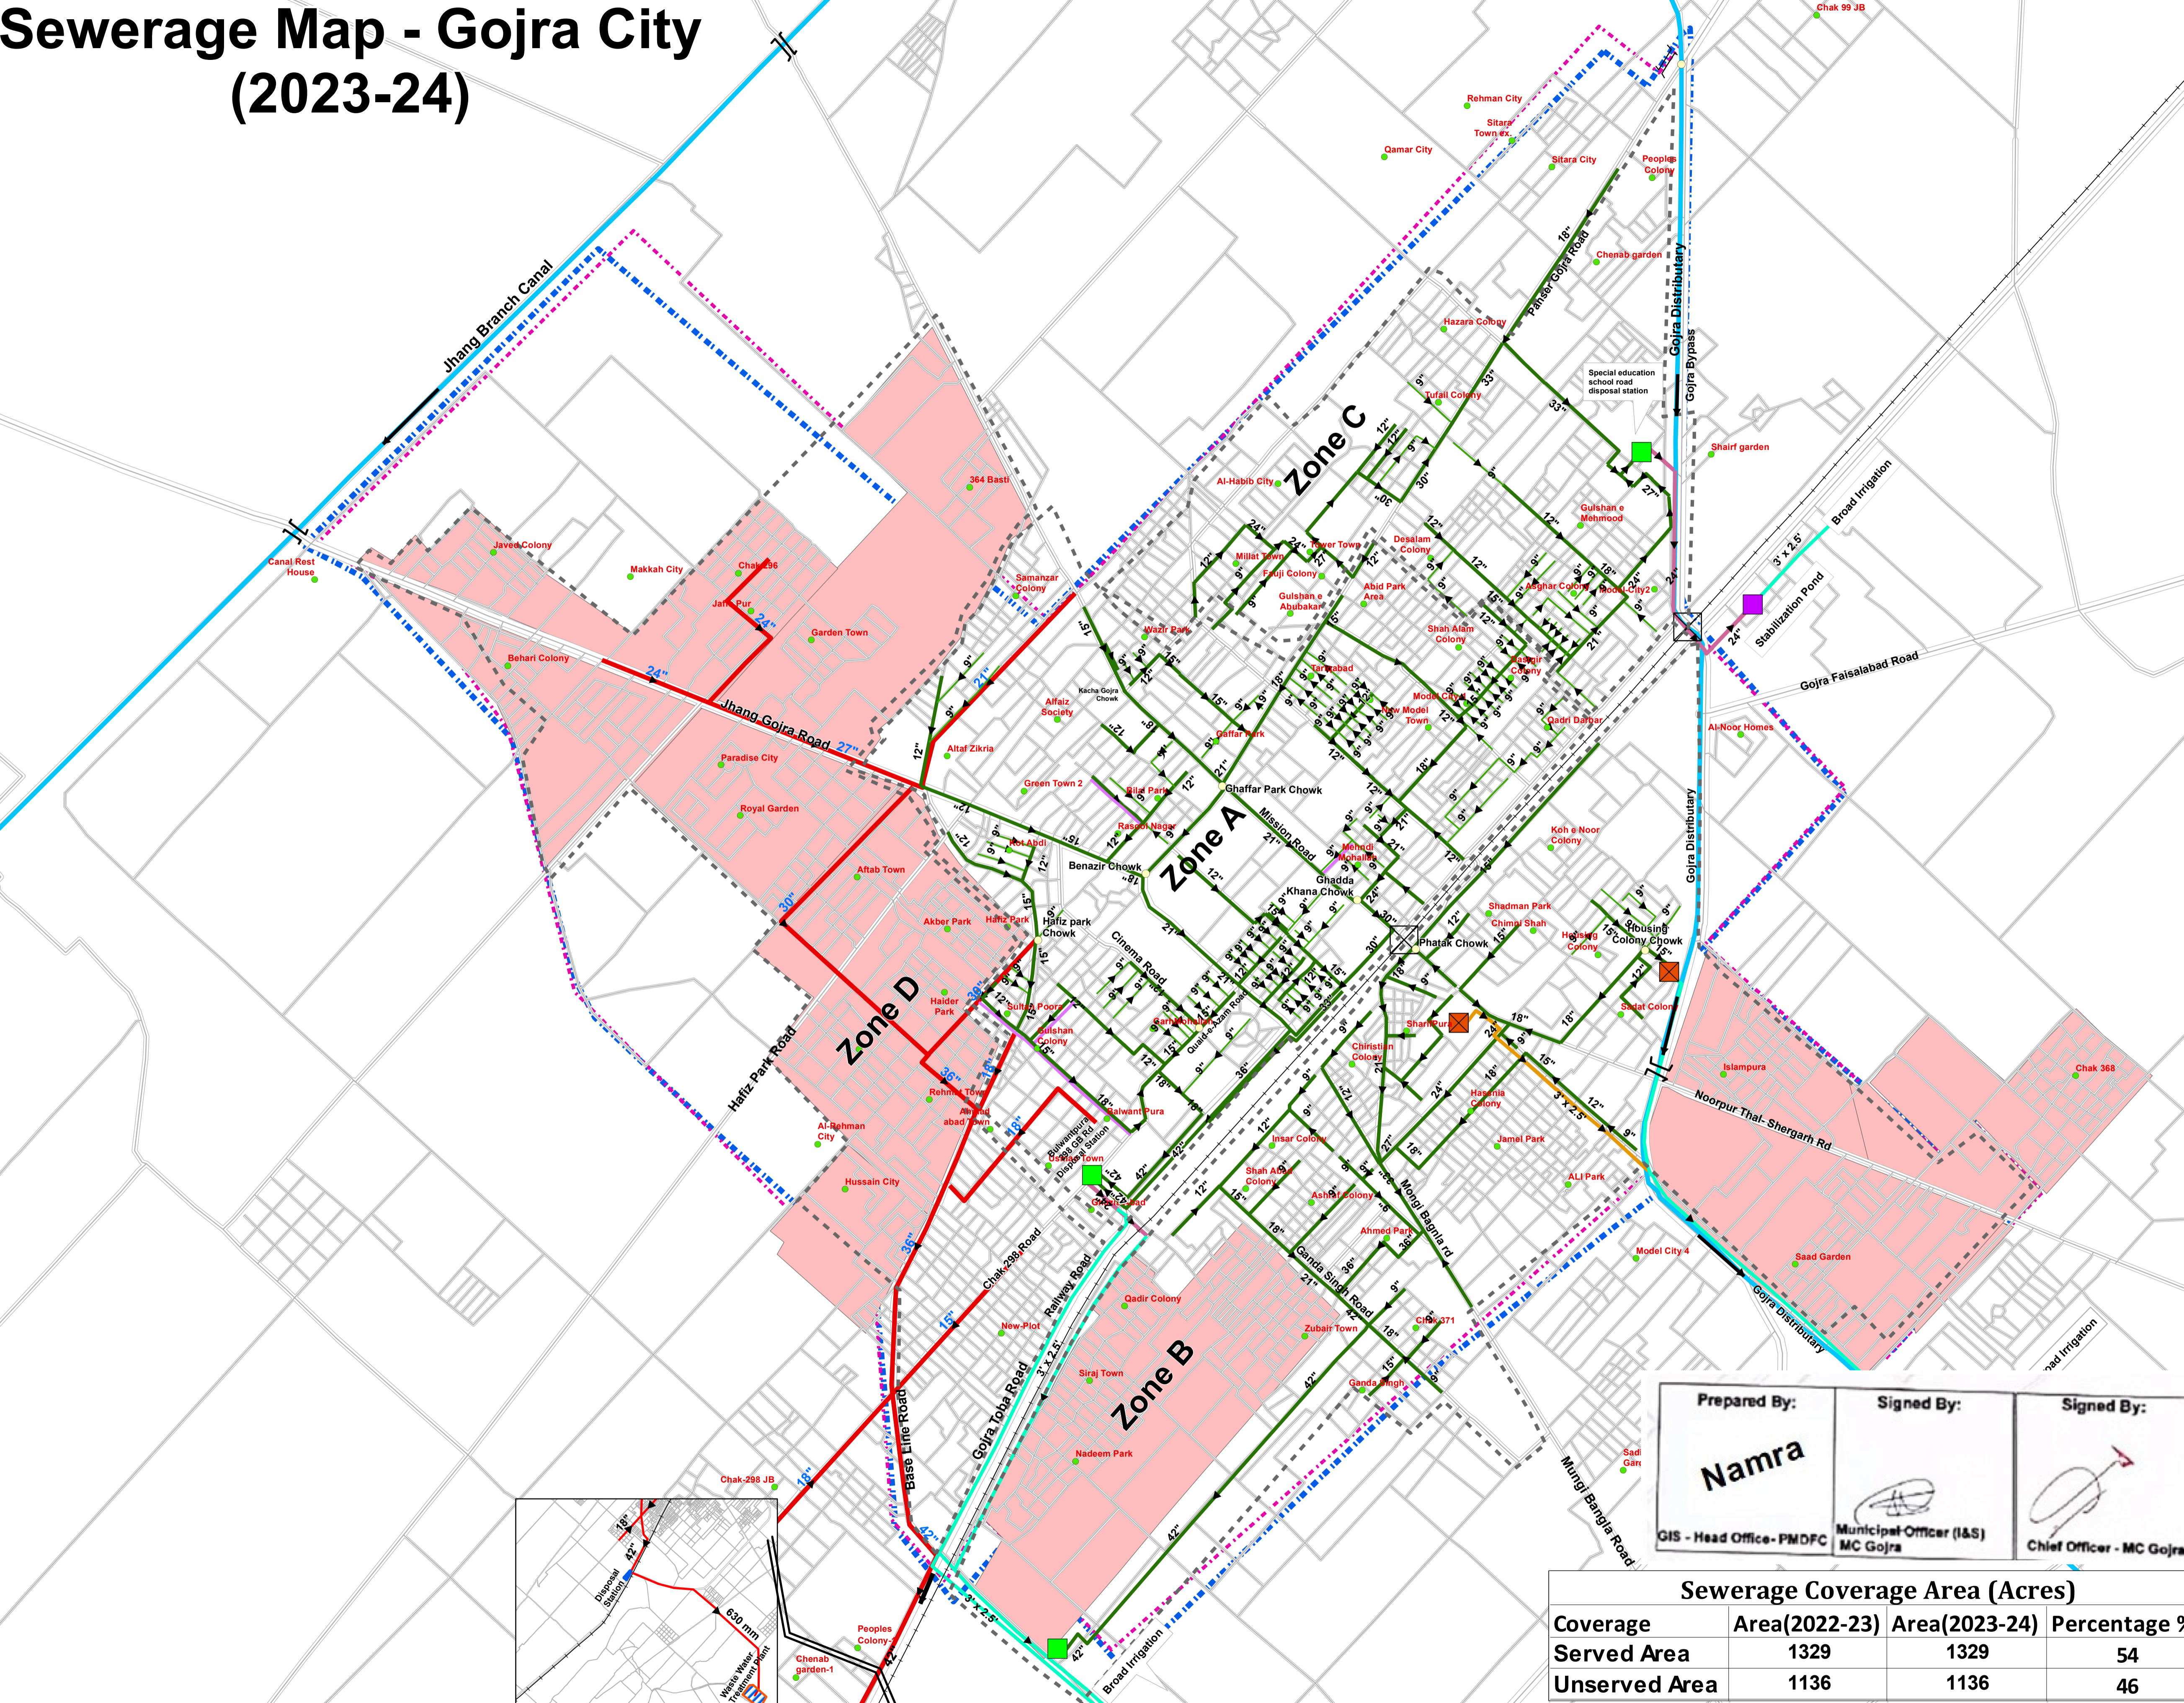


# Sewerage Map - Gojra City (2023-24)

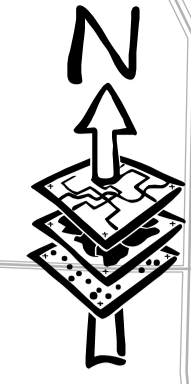

**Existing Facilities**

- Chowks
- Mohallas
- Functional Disposal Station
- Abandoned Ponds
- Stabilization Pond
- Railway Line
- Canal
- Main Sewers
- Lateral Sewers
- Gulley grating
- Force Main
- Abandoned Sludge Carrier
- Sewer Lines (Approved PC1)
- ▨ Waste Water Treatment Plant (Approved PC1)
- ▨ Disposal Station (Approved PC1)
- ▨ Un Served Area
- Zone A
- Zone B
- Zone C
- Zone D
- Road Boundary
- MC Boundary Under PLGA 2013
- MC Boundary Under PLGA 2019

Prepared By: <div style="font-size: 2em; font-weight: bold; text-align: center;">Namra</div> GIS - Head Office - PMDFC	Signed By: Municipal Officer (I&S) MC Gojra	Signed By: Chief Officer - MC Gojra
---	---	--

Sewerage Coverage Area (Acres)			
Coverage	Area(2022-23)	Area(2023-24)	Percentage %
Served Area	1329	1329	54
Unserved Area	1136	1136	46

