
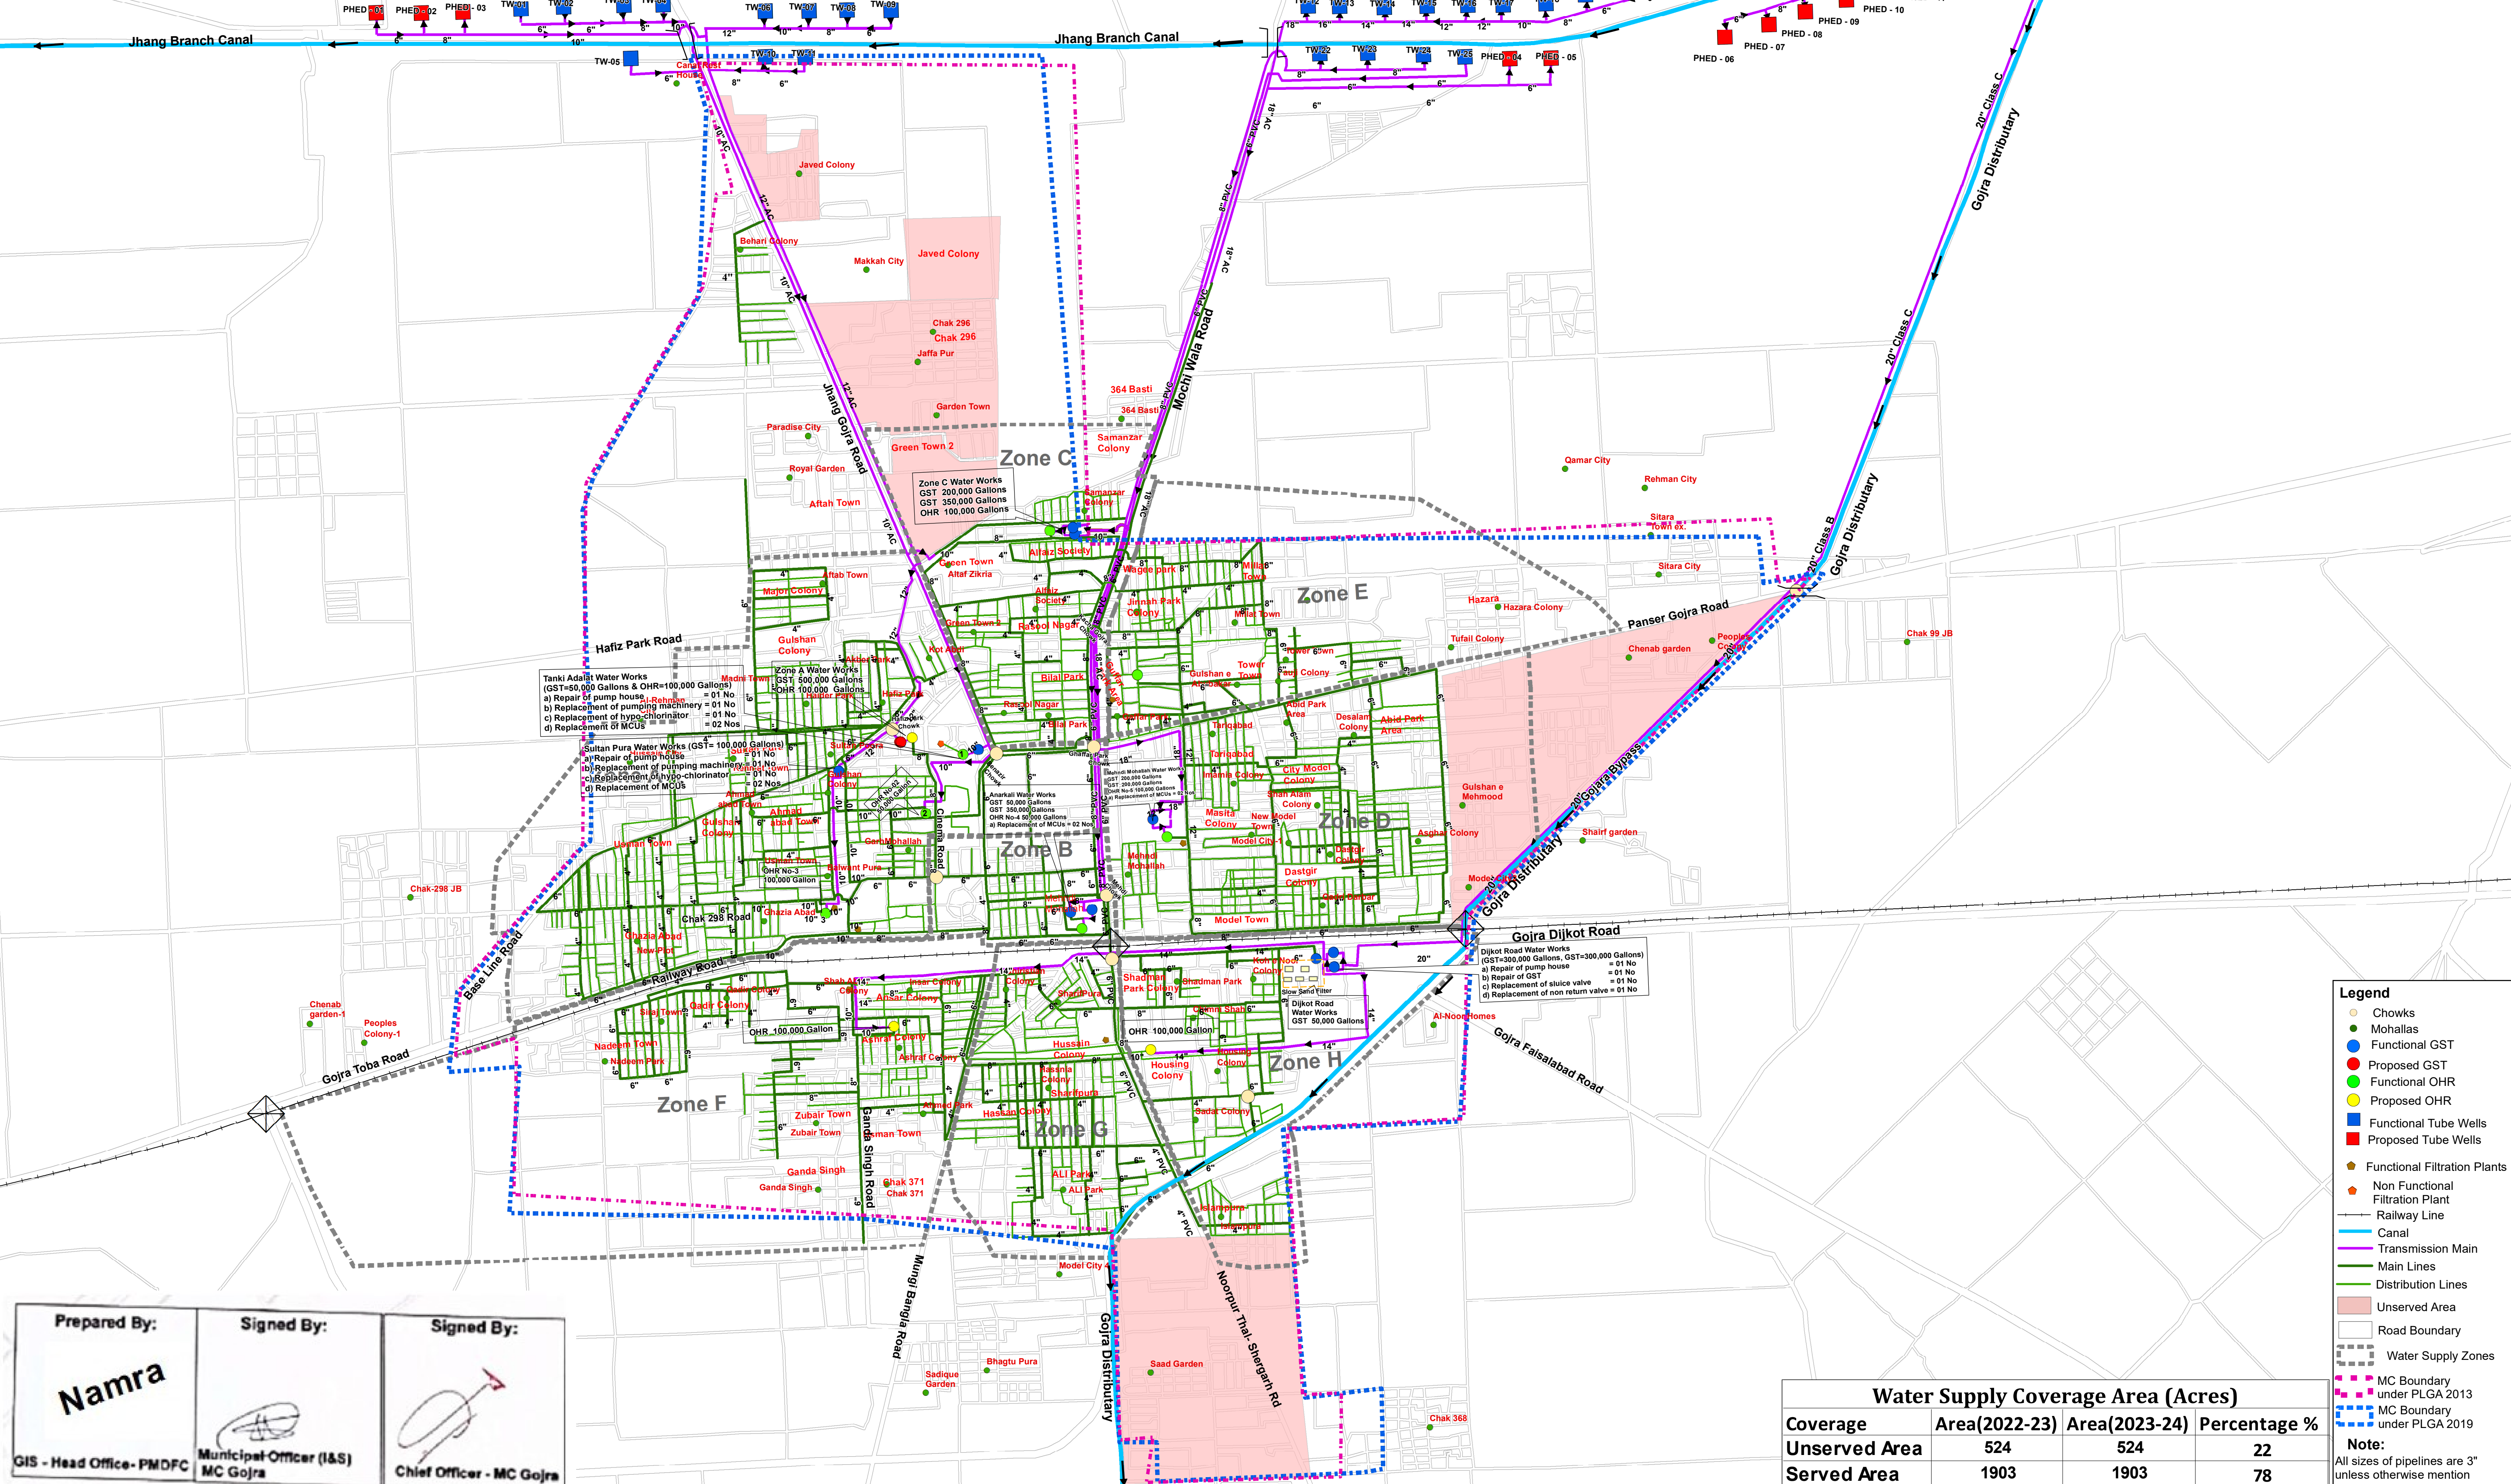


Water Supply Map - Gojra City (2023-24)

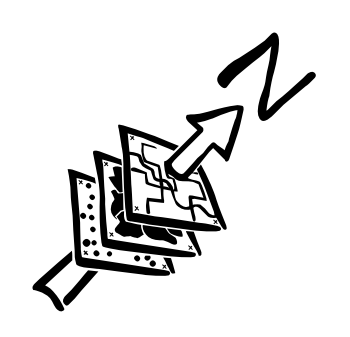

Tanki Adalat Water Works (GST=50,000 Gallons & OHR=100,000 Gallons)
 a) Repair of pump house = 01 No
 b) Replacement of pumping machinery = 01 No
 c) Replacement of hypo-chlorinator = 02 Nos
 d) Replacement of MCUs

Sultan Pura Water Works (GST= 100,000 Gallons)
 a) Repair of pump house = 01 No
 b) Replacement of pumping machinery = 01 No
 c) Replacement of hypo-chlorinator = 02 Nos
 d) Replacement of MCUs

Anarwall Water Works (GST= 50,000 Gallons)
 OHR=40,000 Gallons
 a) Replacement of MCUs = 02 Nos

Dijkot Road Water Works (GST=300,000 Gallons)
 a) Repair of pump house = 01 No
 b) Repair of GST = 01 No
 c) Replacement of sluice valve = 01 No
 d) Replacement of non return valve = 01 No

Legend

- Chowks
- Mohallas
- Functional GST
- Proposed GST
- Functional OHR
- Proposed OHR
- Functional Tube Wells
- Proposed Tube Wells
- Functional Filtration Plants
- Non Functional Filtration Plant
- Railway Line
- Canal
- Transmission Main
- Main Lines
- Distribution Lines
- Unservd Area
- Road Boundary
- Water Supply Zones
- MC Boundary under PLGA 2013
- MC Boundary under PLGA 2019

Note:
 All sizes of pipelines are 3" unless otherwise mention

Prepared By:
Namra
 GIS - Head Office - PMDFC

Signed By:

 Municipal Officer (IAS)
 MC Gojra

Signed By:

 Chief Officer - MC Gojra

Water Supply Coverage Area (Acres)

Coverage	Area(2022-23)	Area(2023-24)	Percentage %
Unservd Area	524	524	22
Served Area	1903	1903	78