
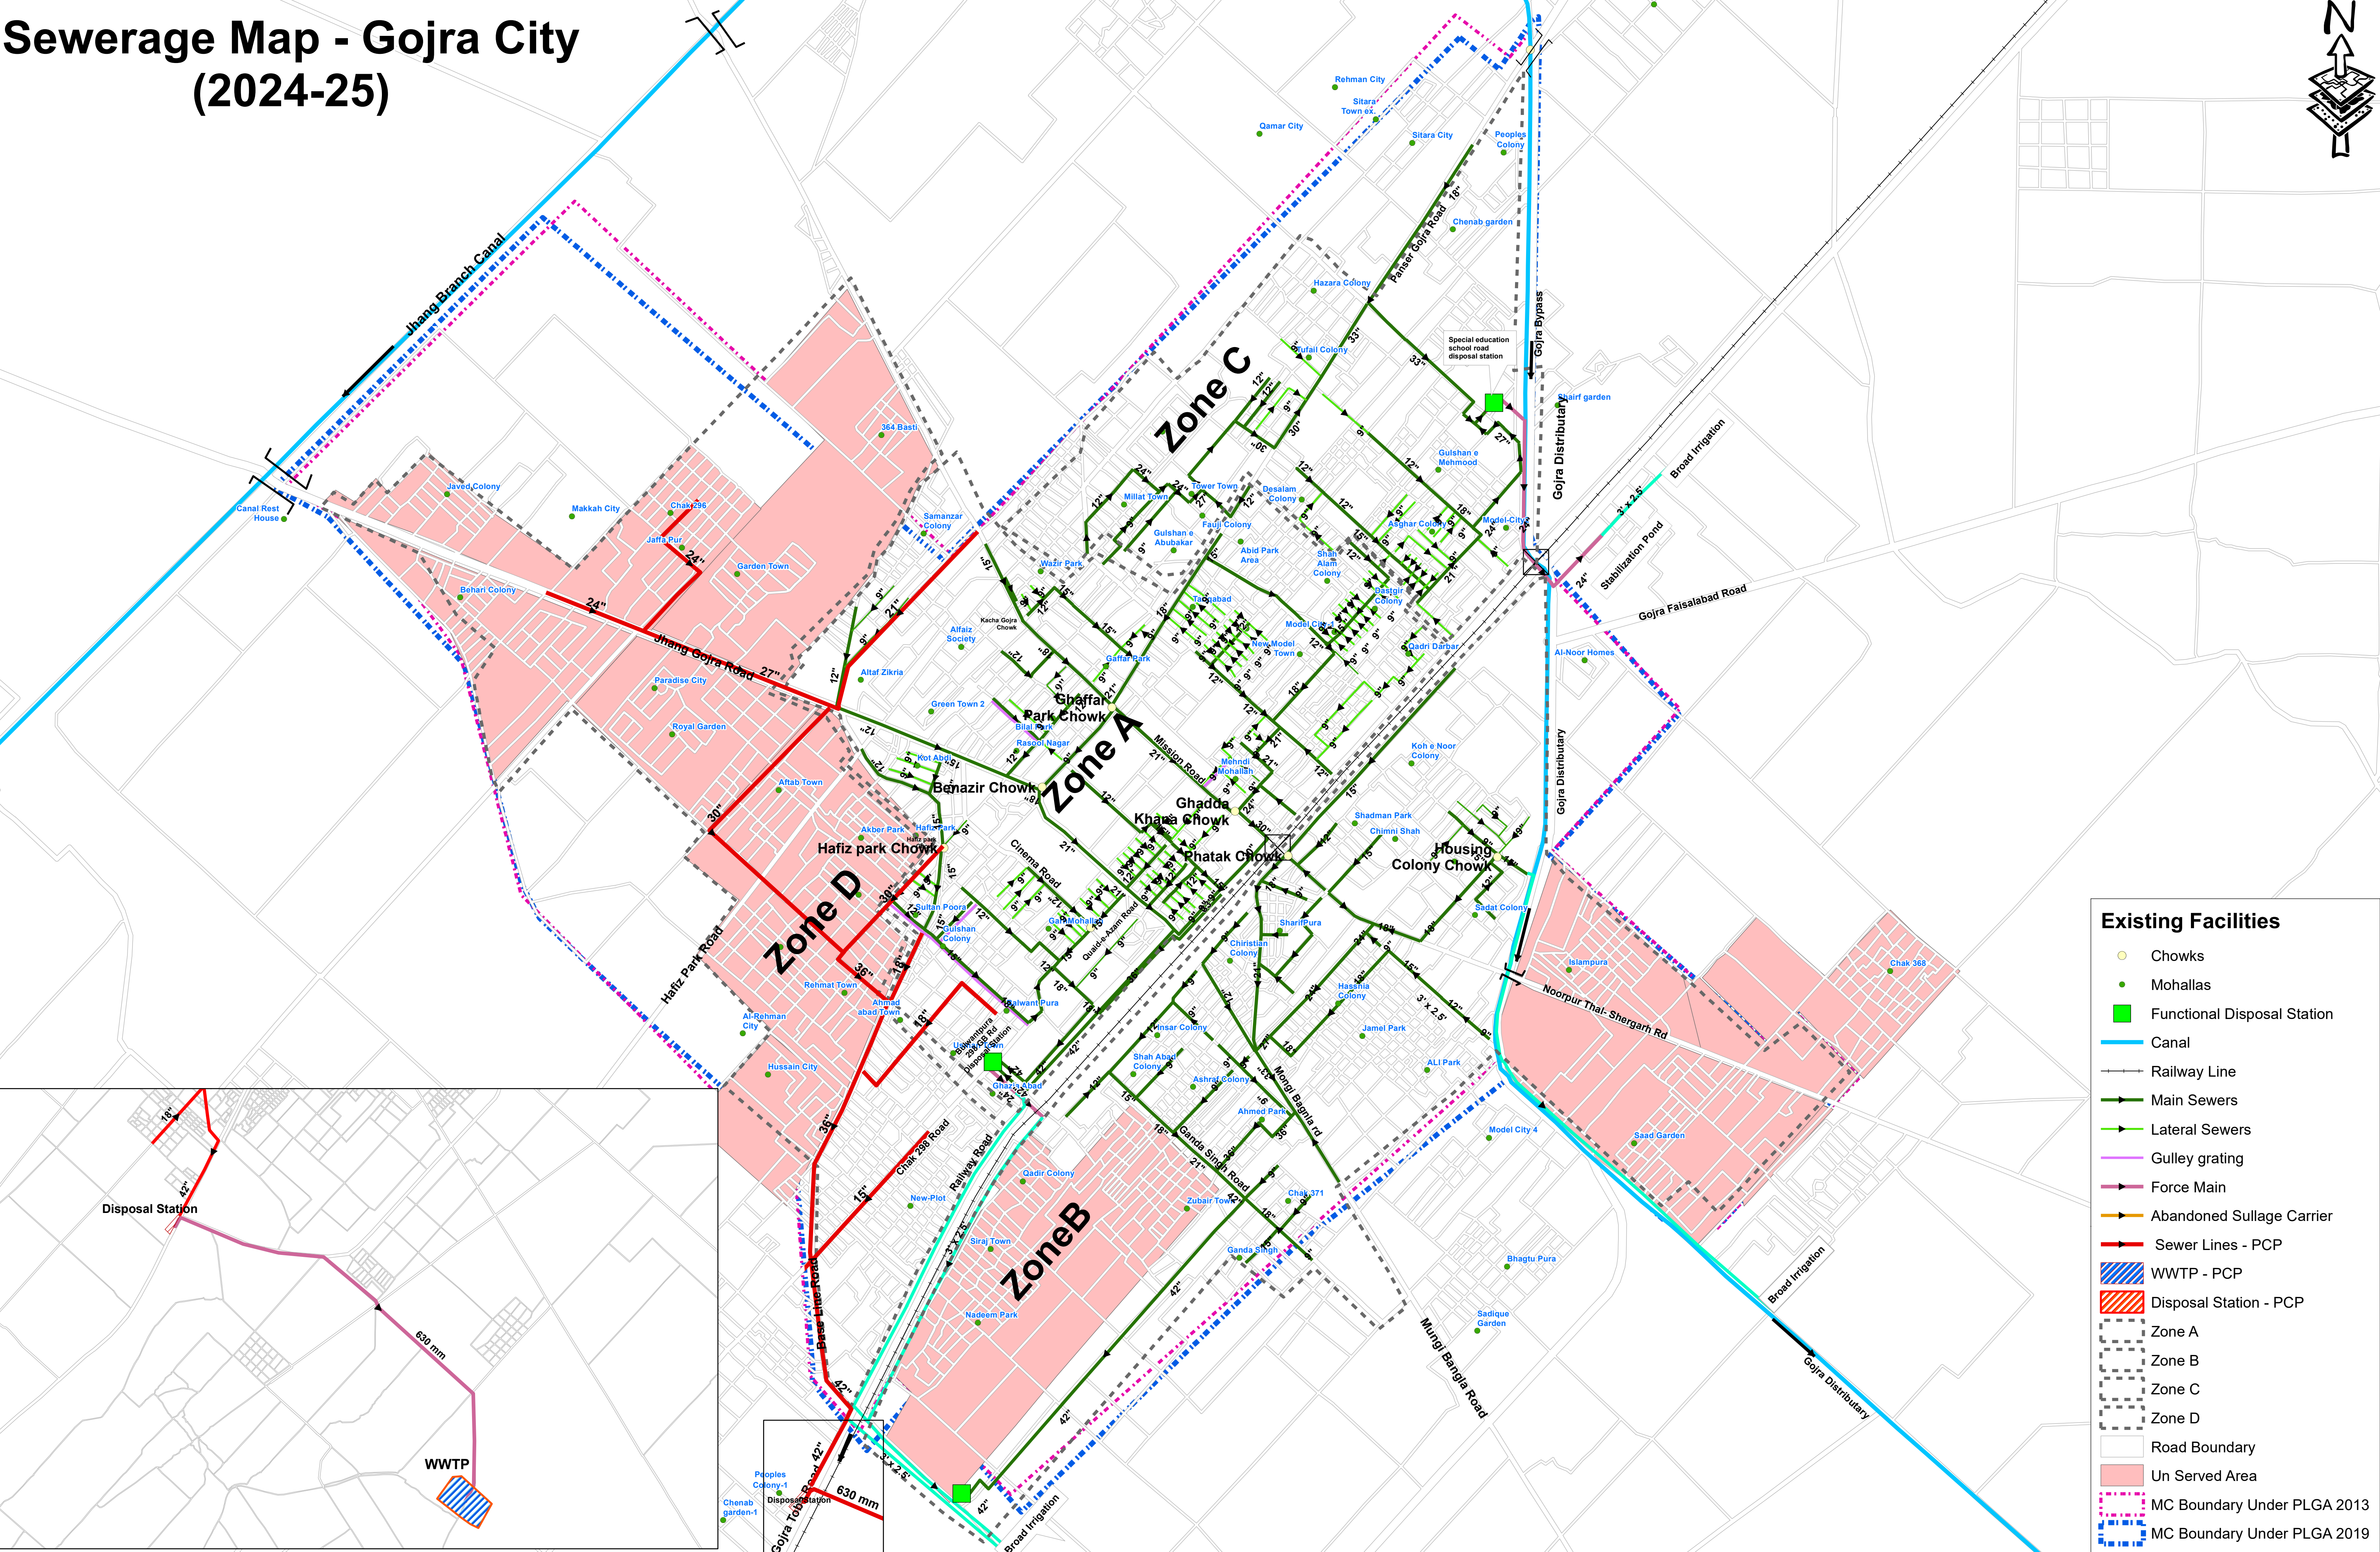


Sewerage Map - Gojra City (2024-25)

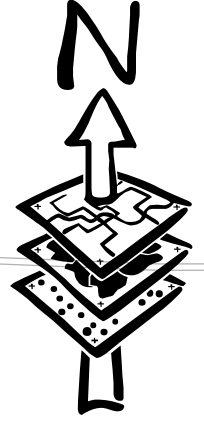

Existing Facilities

Chowks

Mohallas

Functional Disposal Station

Canal

Railway Line

Main Sewers

Lateral Sewers

Gully grating

Force Main

Abandoned Sullage Carrier

Sewer Lines - PCP

WWTP - PCP

Disposal Station - PCP

Zone A

Zone B

Zone C

Zone D

Road Boundary

Un Served Area

MC Boundary Under PLGA 2013

MC Boundary Under PLGA 2019